

NOT	ÄNDRING	INFÖRD	SIGN

RTU MV MEASUREMENTS



SECONDARY SUBSTATION


Attachment 6

SWITCHGEAR

KONSTR.	KJS	RIT.	KJS
KOLL.	HRo	GODK.	
SKALA		DAT.	2023-10-23

Example schematics MV Type 2 Signal

ERS.	
BLAD	1
FORTS.BLAD	2

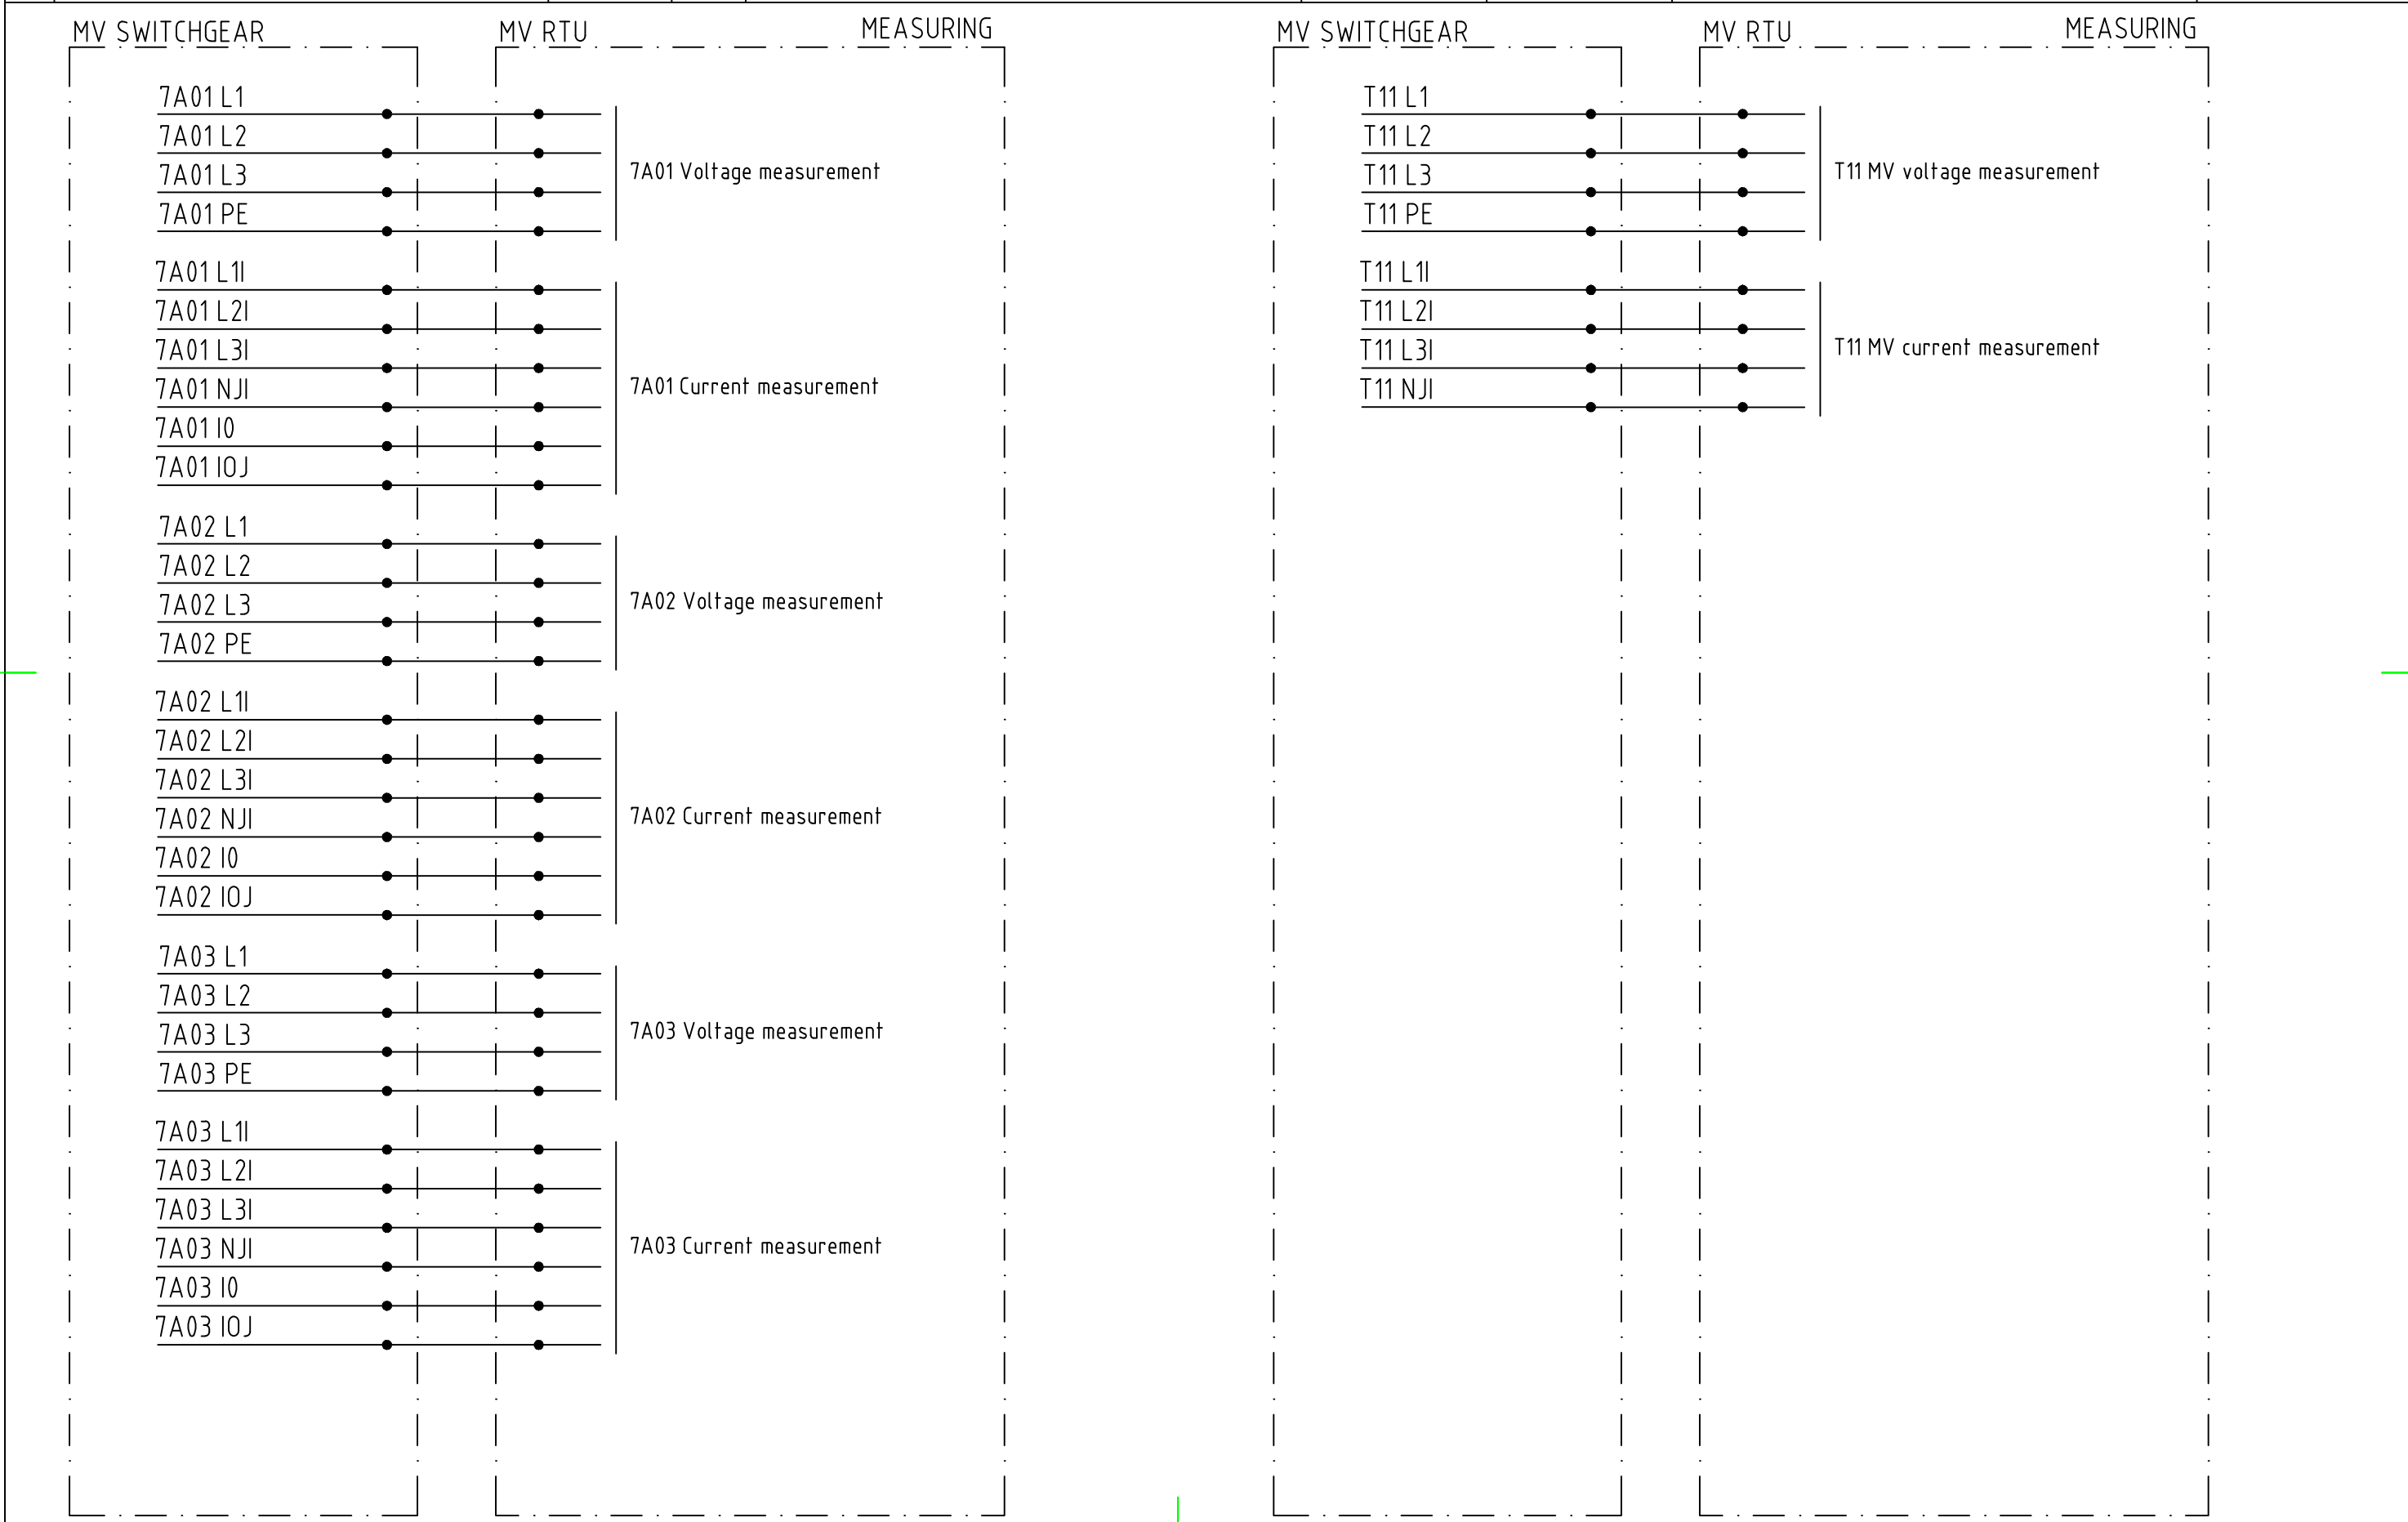


NOT	ÄNDRING	INFÖRD	SIGN


RTU MV MEASUREMENTS

ELLEVIÖ	
KONSTR. KJS	RIT. KJS
KOLL. HRo	GODK.
SKALA	DAT. 2023-10-23

SECONDARY SUBSTATION
SWITCHGEAR
Example schematics MV Type 2 Signal

Attachment 6	
ERS.	
BLAD	2
FORTS.BLAD	3

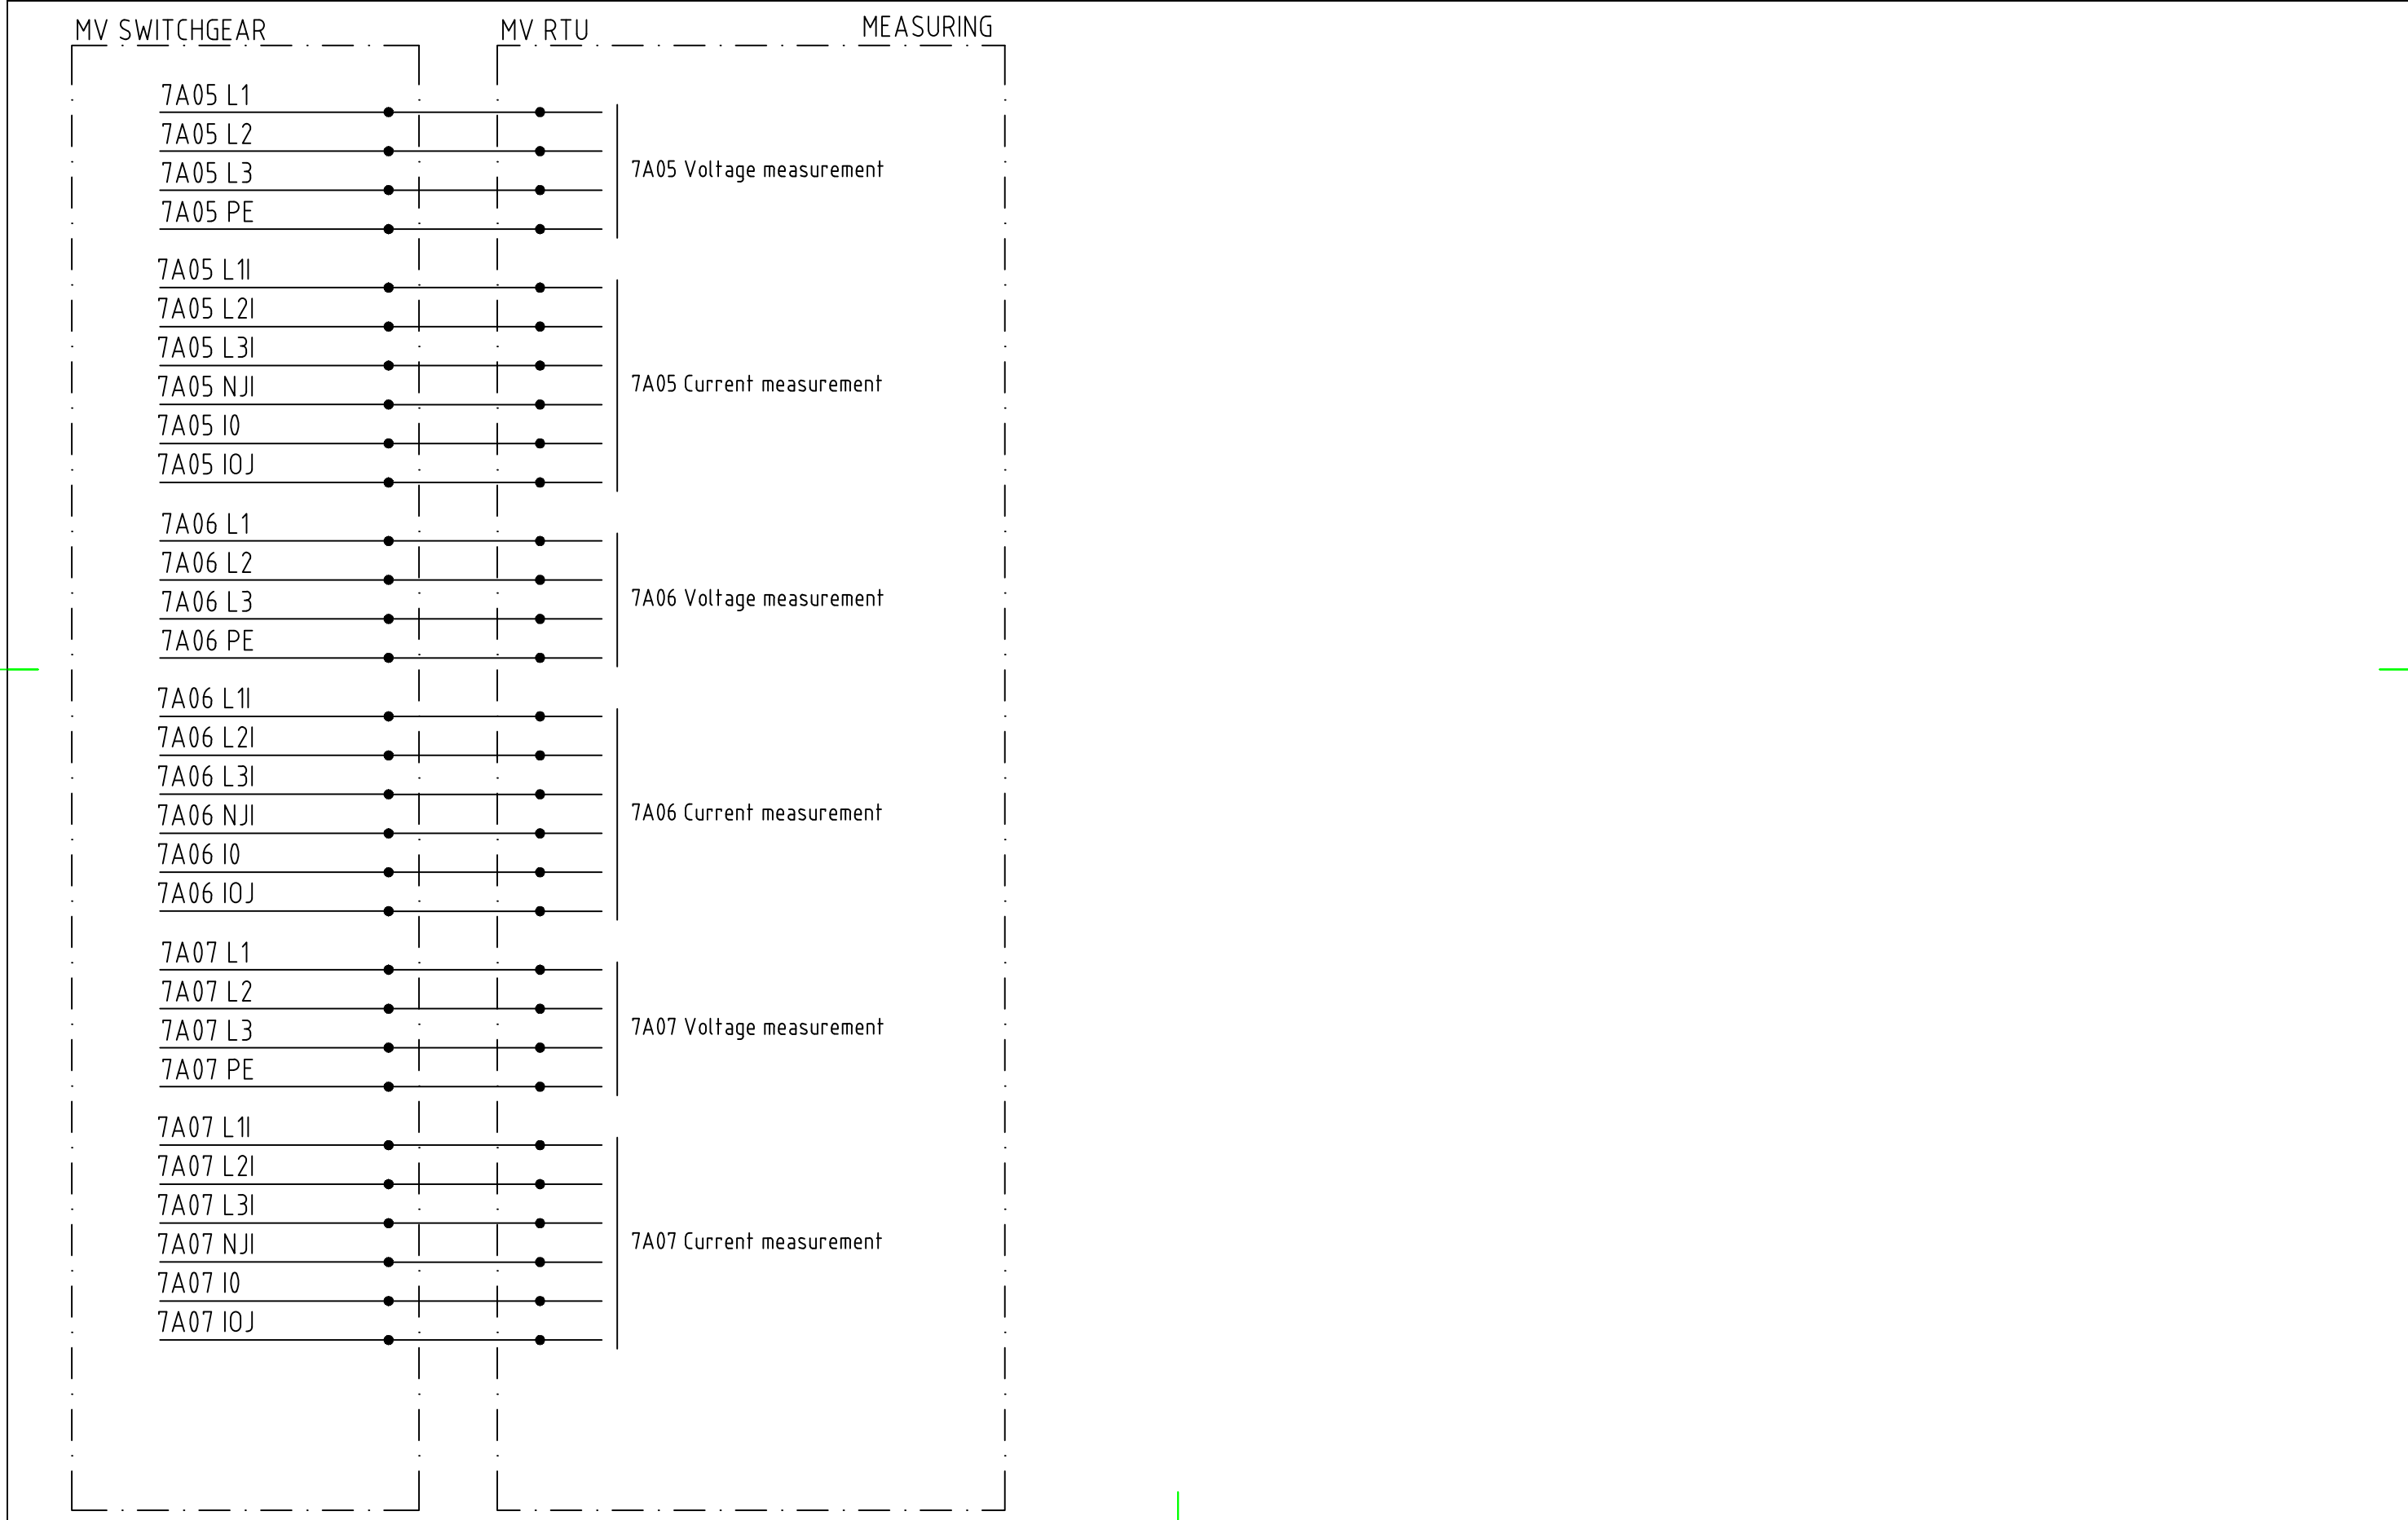

NOT	ÄNDRING	INFÖRD	SIGN	RTU MV DI		SECONDARY SUBSTATION	Attachment 6
						SWITCHGEAR	ERS.
						KONSTR. KJS RIT. KJS KOLL. HRo GODK. SKALA DAT. 2023-10-23	BLAD 3 FORTS.BLAD 4
						Example schematics MV Type 2 Signal	

