


NOT	ÄNDRING	INFÖRD	SIGN	RTU MV DI	<b>ELLEVIO</b>	SECONDARY SUBSTATION		Attachment 10	
						KONSTR. KJS	RIT. KJS	SWITCHGEAR	ERS.
						KOLL. HRo	GODK.	Example schematics LV Type 4-5 Signal	BLAD 1
						SKALA	DAT. 2023-10-23		FORTS.BLAD 2



NOT	ÄNDRING	INFÖRD	SIGN

RTU LV DI

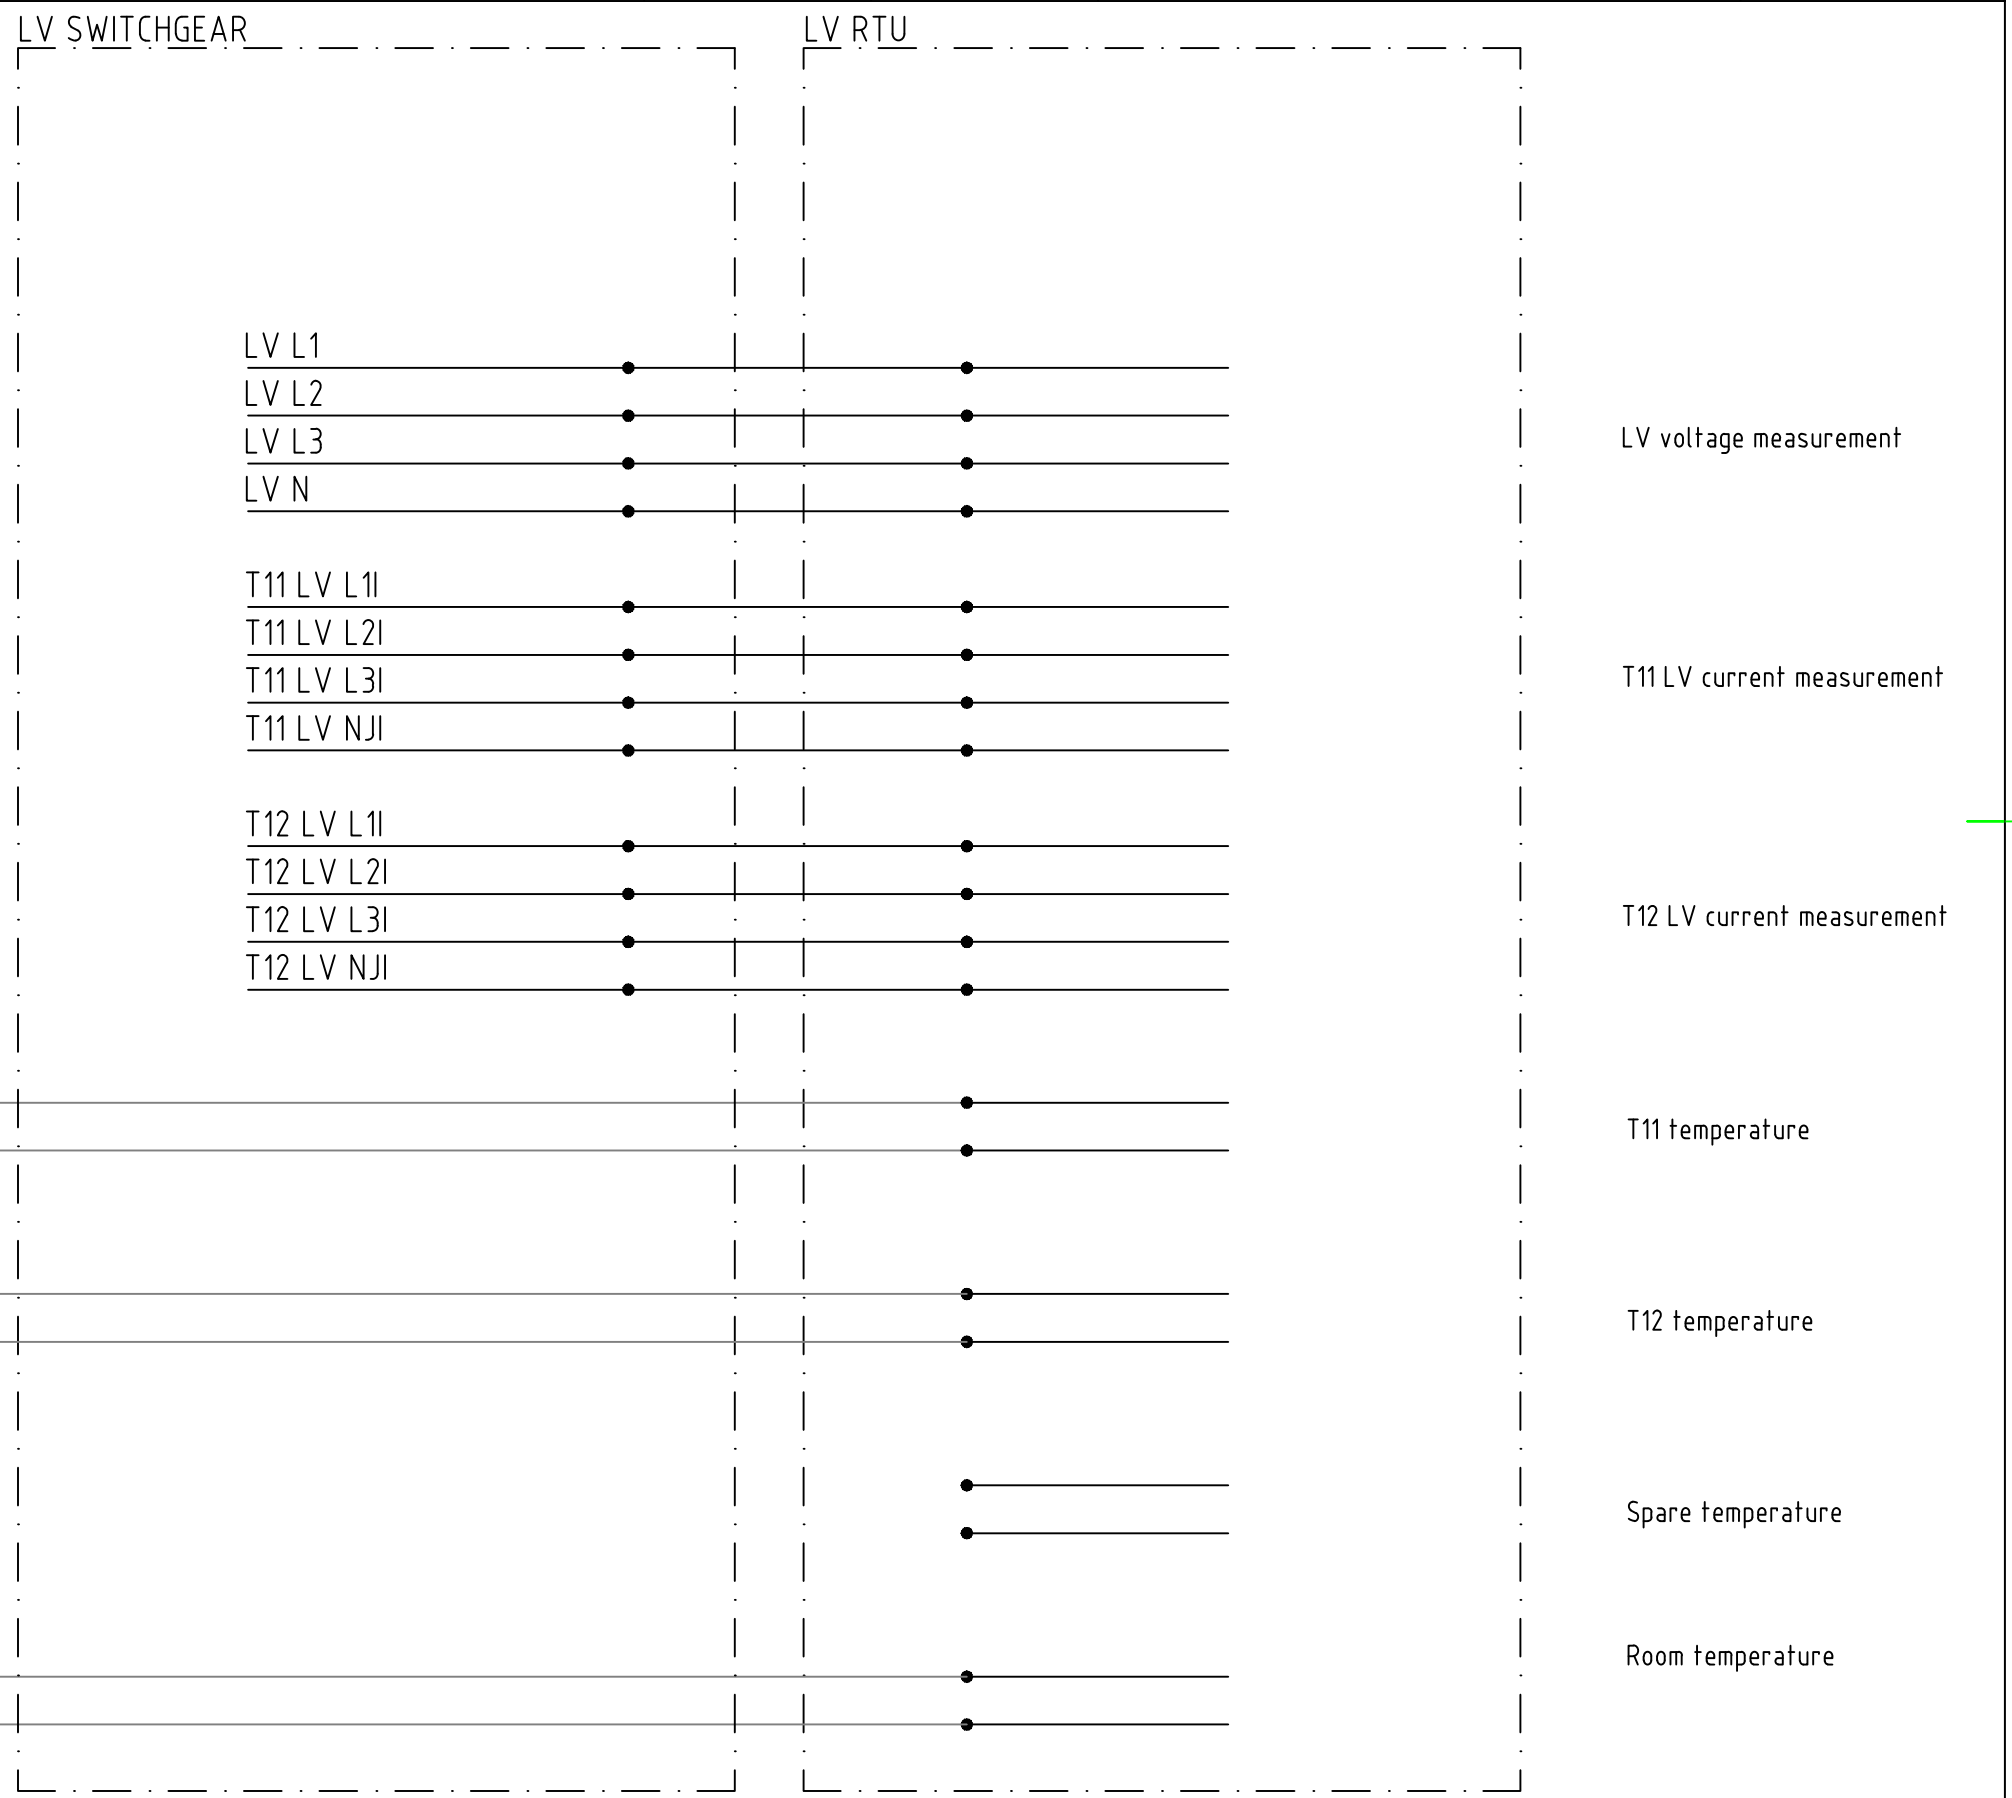

SECONDARY SUBSTATION

Attachment 10

SWITCHGEAR

KONSTR.	KJS	RIT.	KJS
KOLL.	HRo	GODK.	
SKALA		DAT.	2023-10-23

Example schematics LV Type 4-5 Signal

ERS.	
BLAD	2
FORTS.BLAD	3

