

NOT	ÄNDRING	INFÖRD	SIGN

Cooling equipment T11



SECONDARY SUBSTATION


Attachment 13

SWITCHGEAR

KONSTR.	KJS	RIT.	KJS
KOLL.	HRo	GODK.	
SKALA		DAT.	2023-10-23

Example schematics LV Type 4-7 Cooling equipment

ERS.	
BLAD	1
FORTS.BLAD	2

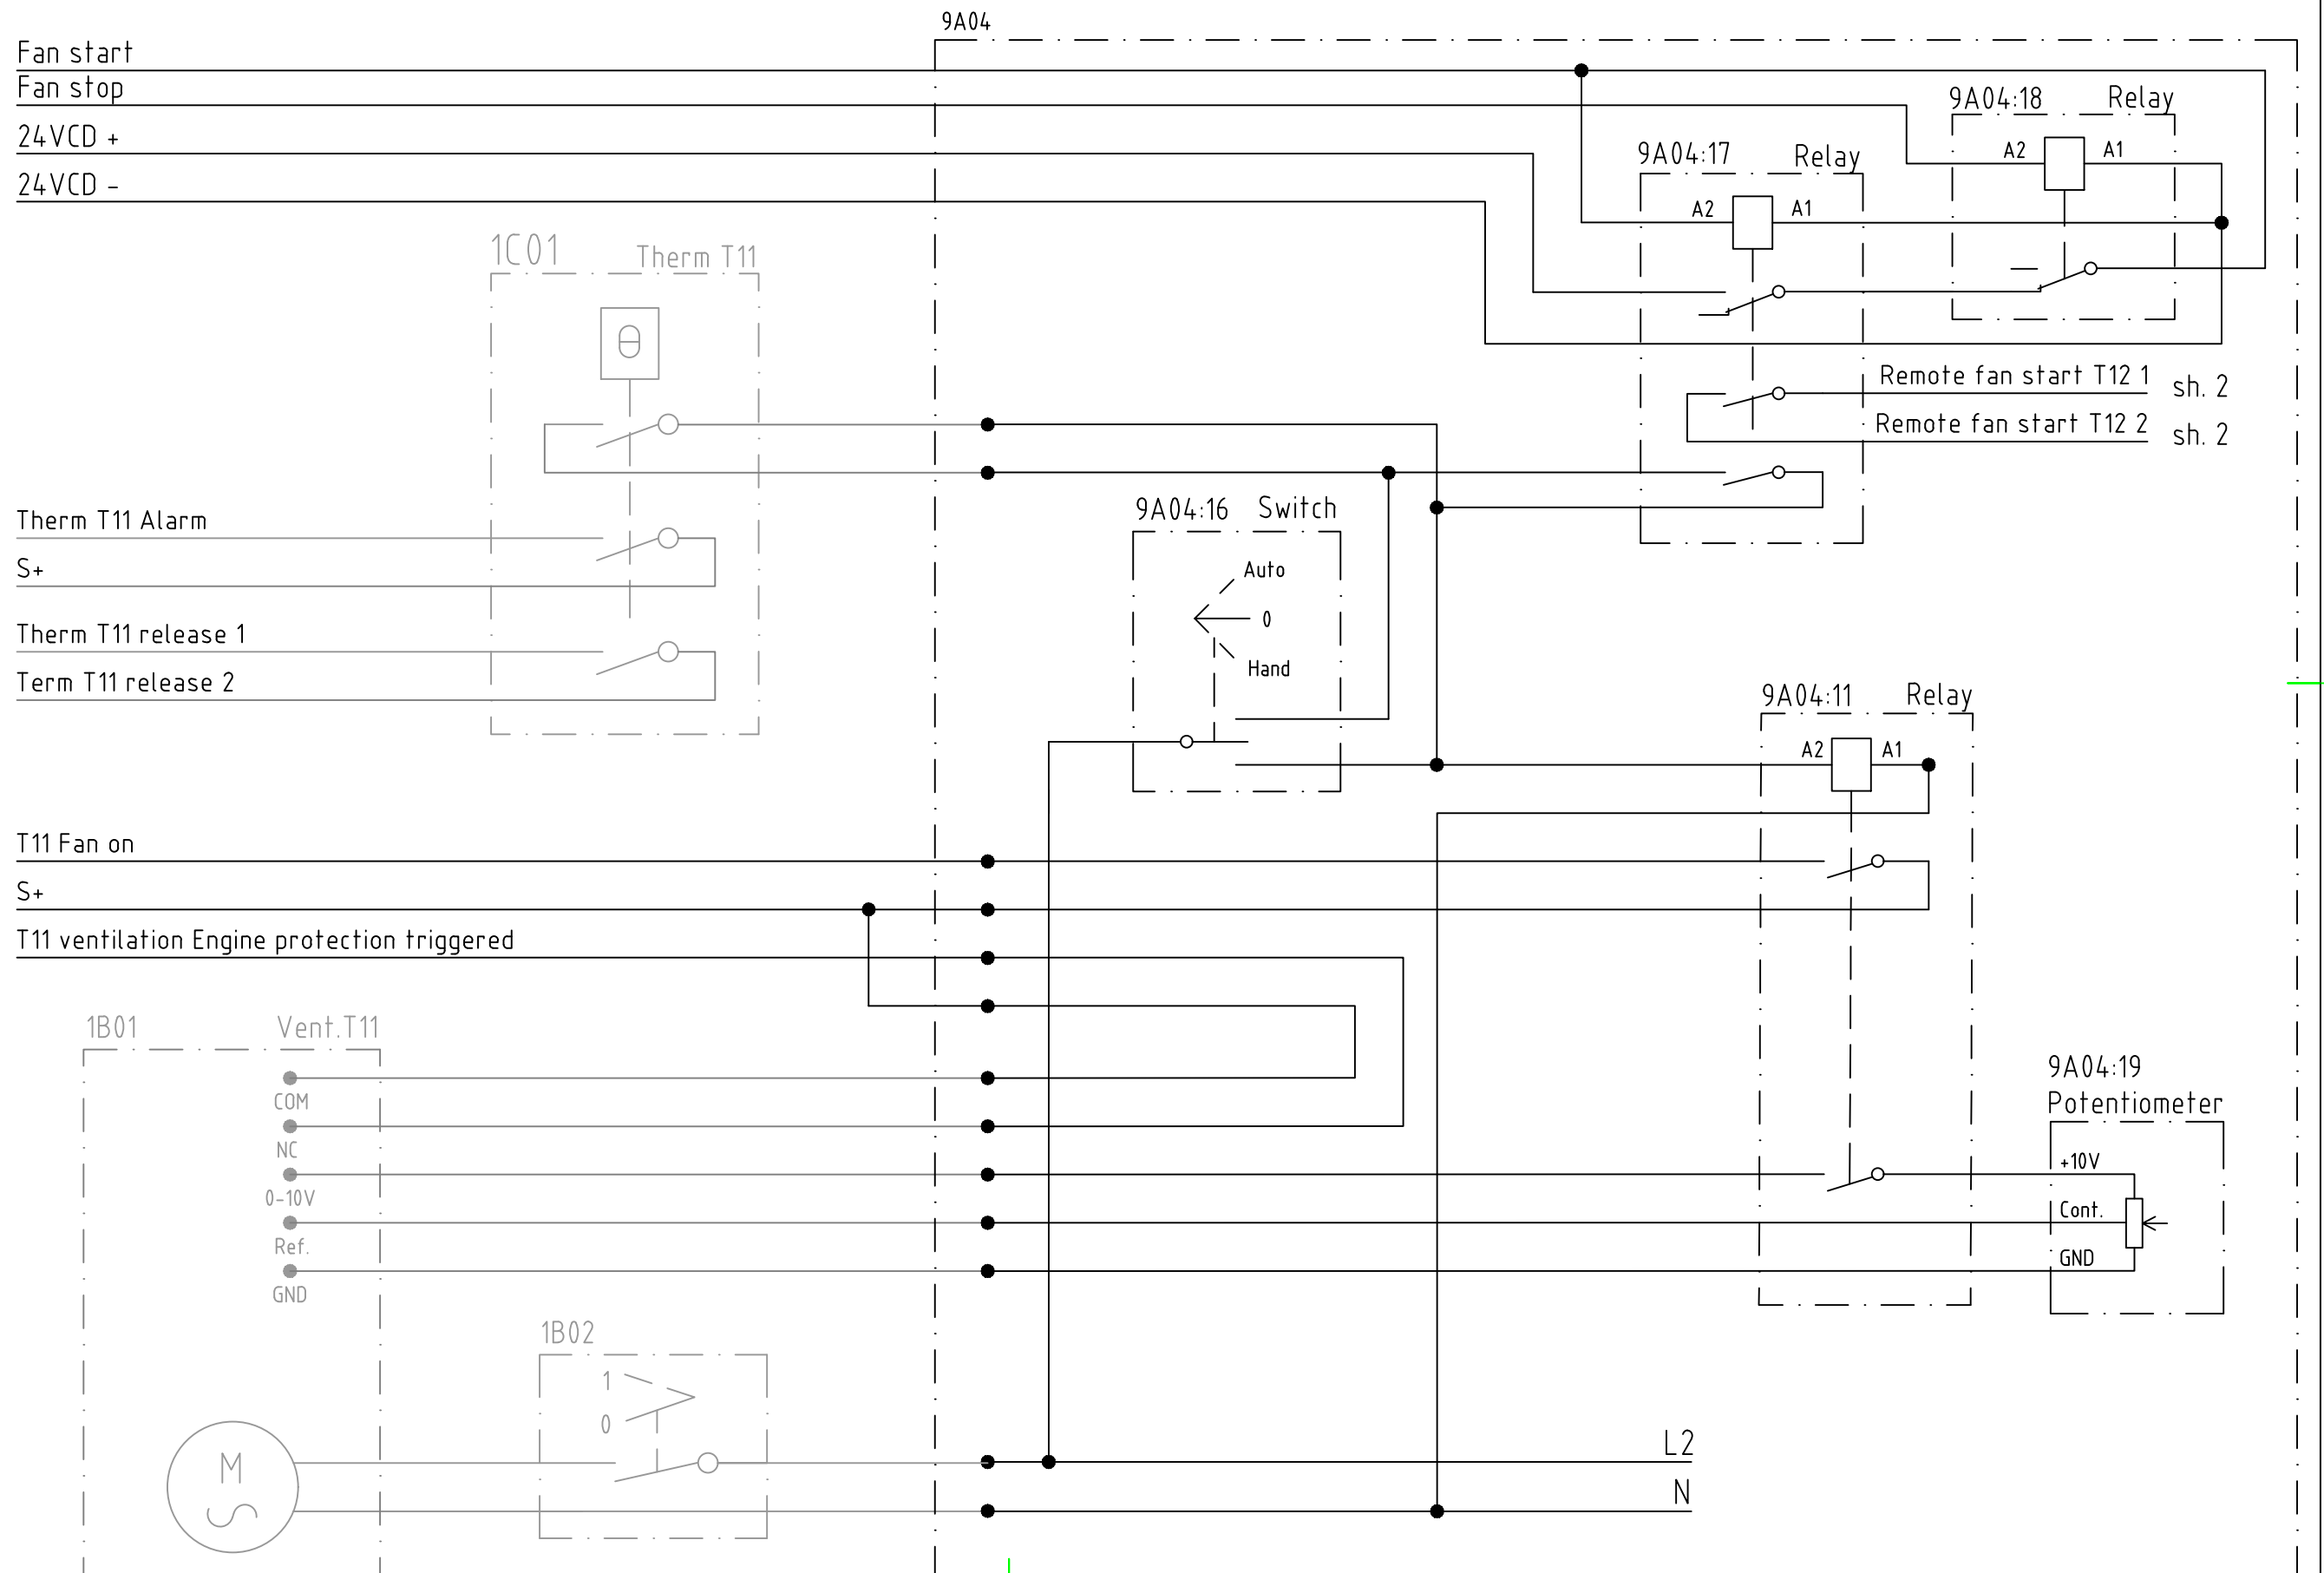

NOT	ÄNDRING	INFÖRD	SIGN

Cooling equipment T12



SECONDARY SUBSTATION

Attachment 13

SWITCHGEAR

KONSTR.	KJS	RIT.	KJS
KOLL.	HRo	GODK.	
SKALA		DAT.	2023-10-23

Example schematics LV Type 4-7 Cooling equipment

ERS.	
BLAD	2
FORTS.BLAD	-

